



Corokia Geentys Green



Anemanthele lessoniana



Lophomyrtus Red Dragon


PLANTING KEY

COG	Corokia Geentys Green	29
ANL	Anemanthele lessoniana	18
LOP	Lophomyrtus Red Dragon	21

Note: layout and quantities are subject to site measure

LANDSCAPE SCHEDULE OF AREAS

DWELLING FOOTPRINT	124m ²
CONCRETE	66.85m ²
GARDEN	31.6m ²
TIMBER GARDEN EDGE	21lin. m
LAWN	57.5

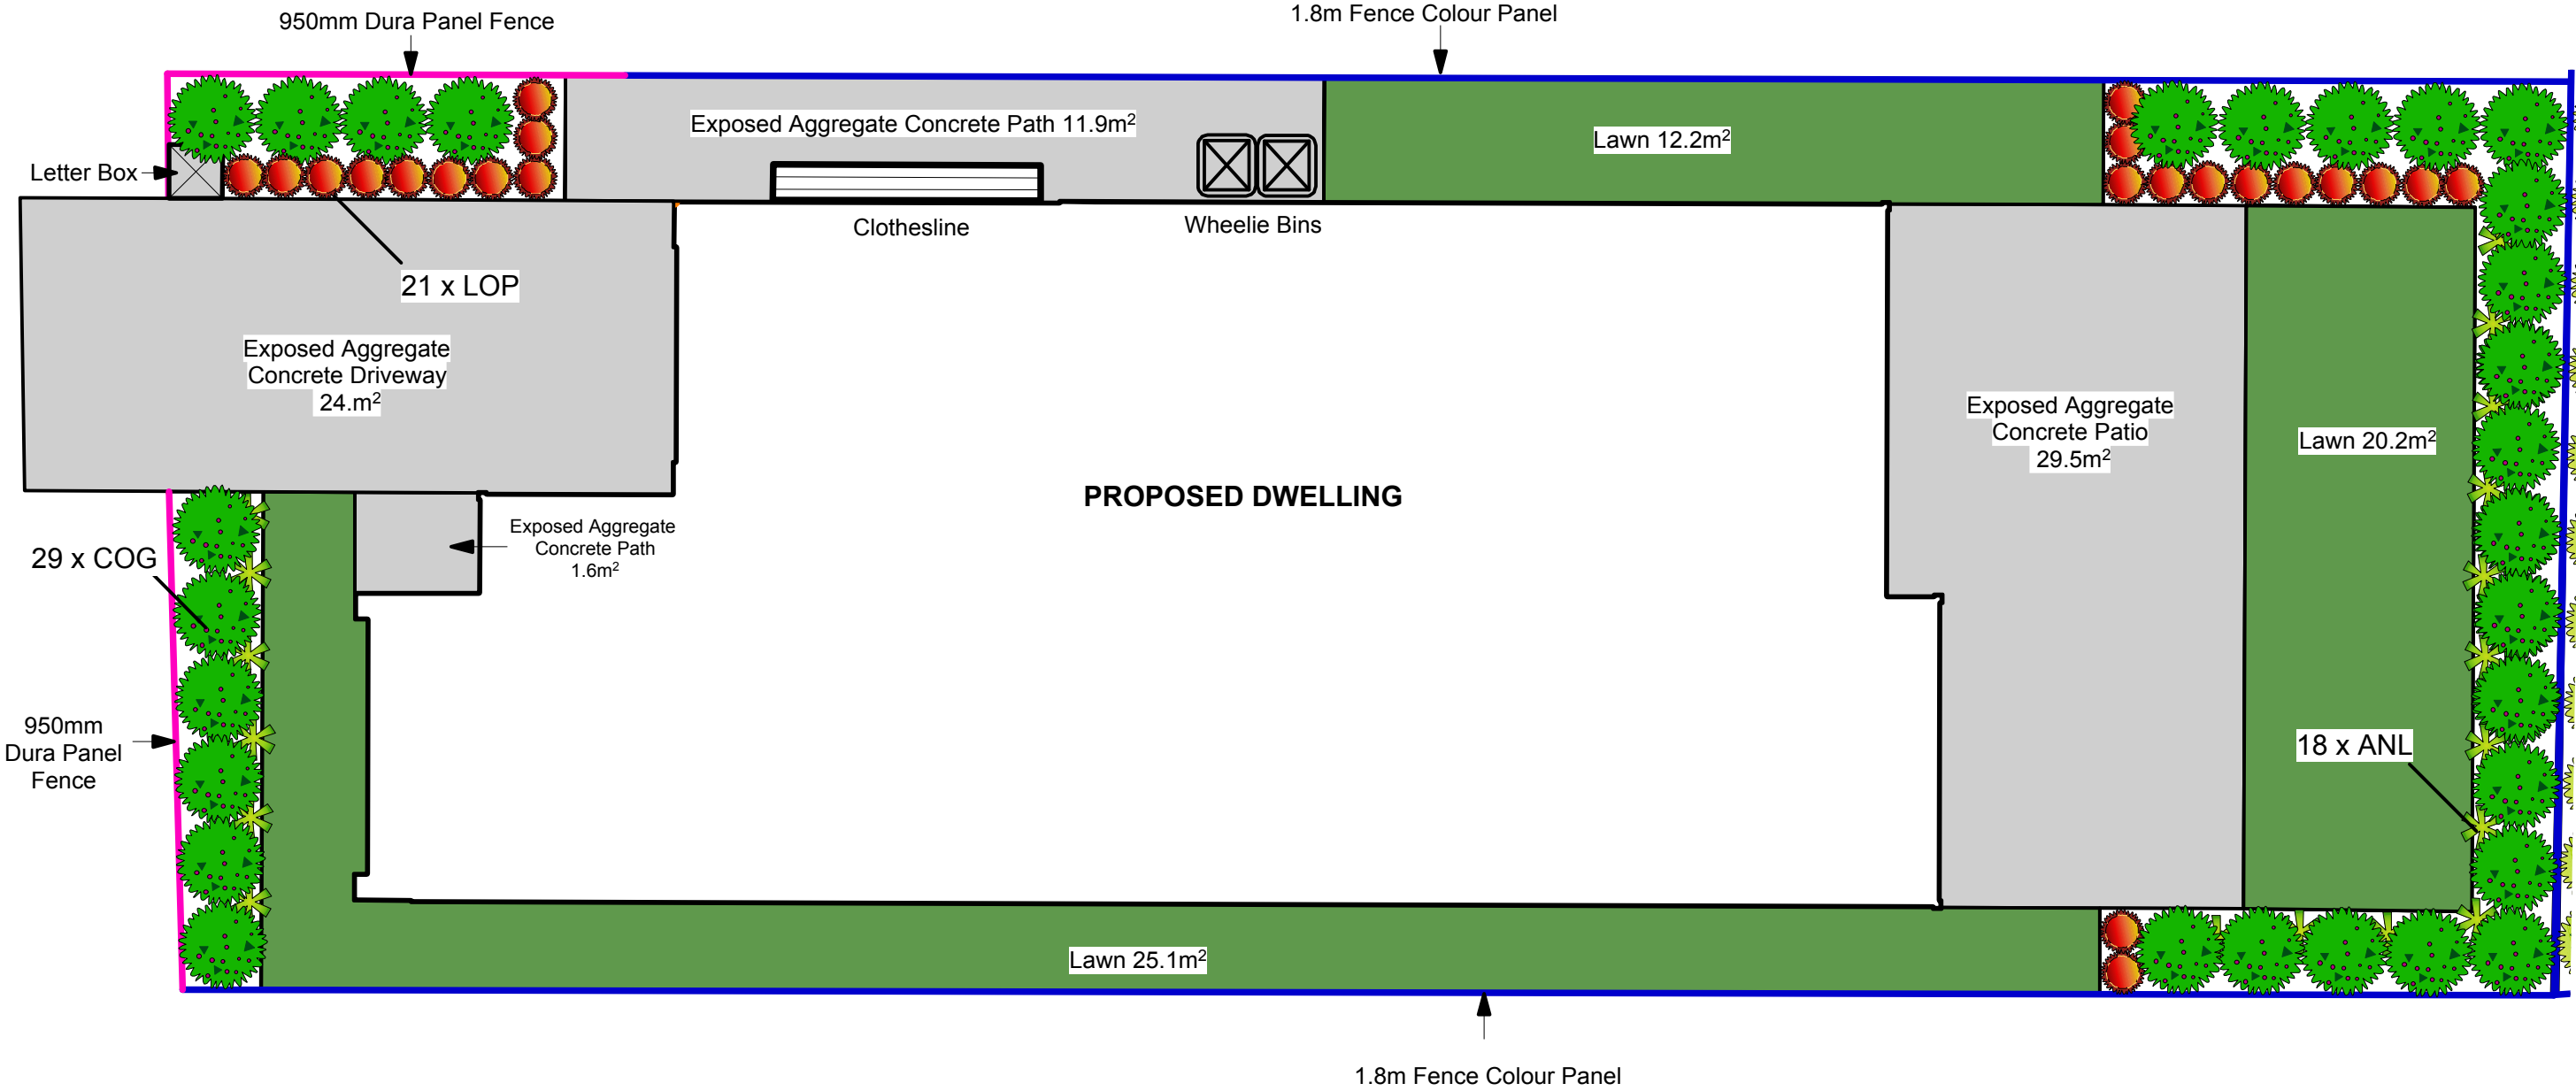

Practical outcomes that grow value

1198 State Highway 1, Manakau Ph: 021 112 1063

Project Name: **Lot 95
Kenepuru Landing, Stage 1**

Date: 2 September 2018

Scale: 1:75 @ A3

Drawing Title: **DRAFT Landscape
& Planting Plan**

Drawing Number: 1

Drawn By: Tina Mullins