



Pittosporum Wrinkle Blue



Phormium Jester



Hebe topiaria




Ophiopogon Black Dragon

PLANTING KEY		
PIW	Pittosporum Wrinkle Blue	23
PHJ	Phormium Jester	29
HET	Hebe topiaria	4
OPH	Ophiopogon Black Dragon	15

Note: layout and quantities are subject to site measure

LANDSCAPE SCHEDULE OF AREAS	
DWELLING FOOTPRINT	124m ²
CONCRETE	64.7m ²
GARDEN	26.8m ²
TIMBER GARDEN EDGE	9.3lin. m
LAWN	57.1m ²

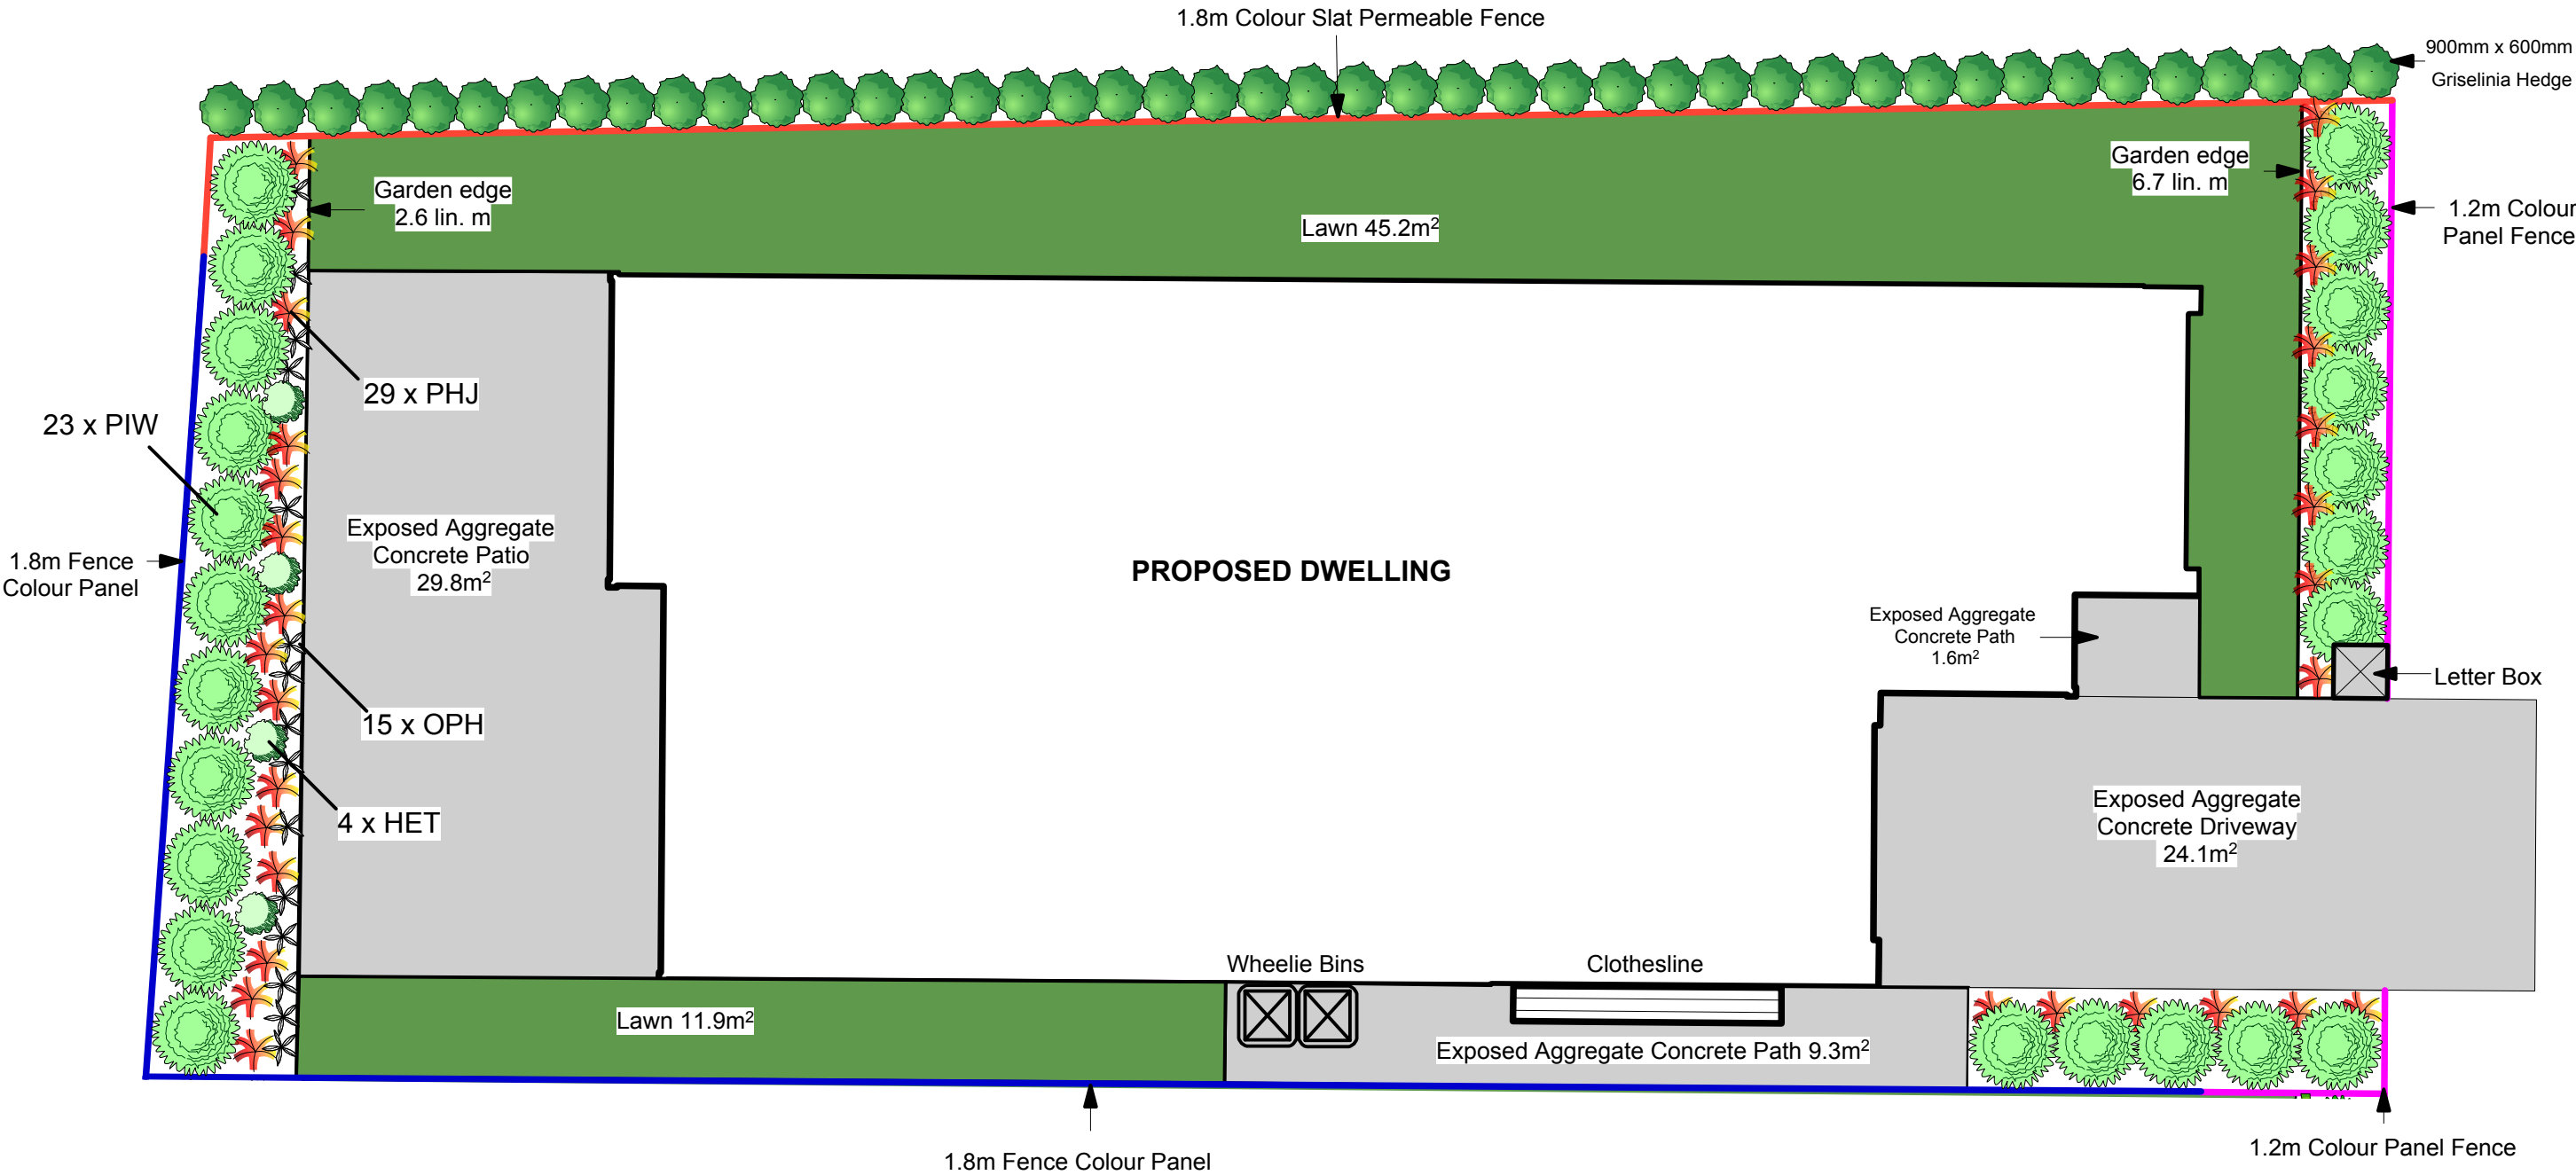

Practical outcomes that grow value

1198 State Highway 1, Manakau Ph: 021 112 1063

Project Name: **Lot 59**
Kenepuru Landing, Stage 1

Date: 2 September 2018

Scale: 1:75 @ A3

Drawing Title: **DRAFT Landscape & Planting Plan**

Drawing Number: 1

Drawn By: Tina Mullins