



Plagianthus regius



Pittosporum Mountain Green



Hebe odora




Phormium Dark Delight

| PLANTING KEY | | |
|--------------|----------------------------|----|
| PIM | Pittosporum Mountain Green | 22 |
| HEO | Hebe odora | 20 |
| PLR | Plagianthus regius | 2 |
| PHD | Phormium Dark Delight | 16 |

Note: layout and quantities are subject to site measure

| LANDSCAPE SCHEDULE OF AREAS | |
|-----------------------------|--------------------|
| DWELLING FOOTPRINT | 124m ² |
| CONCRETE | 70m ² |
| GARDEN | 33.4m ² |
| TIMBER GARDEN EDGE | 31.6lin. m |
| LAWN | 97m ² |

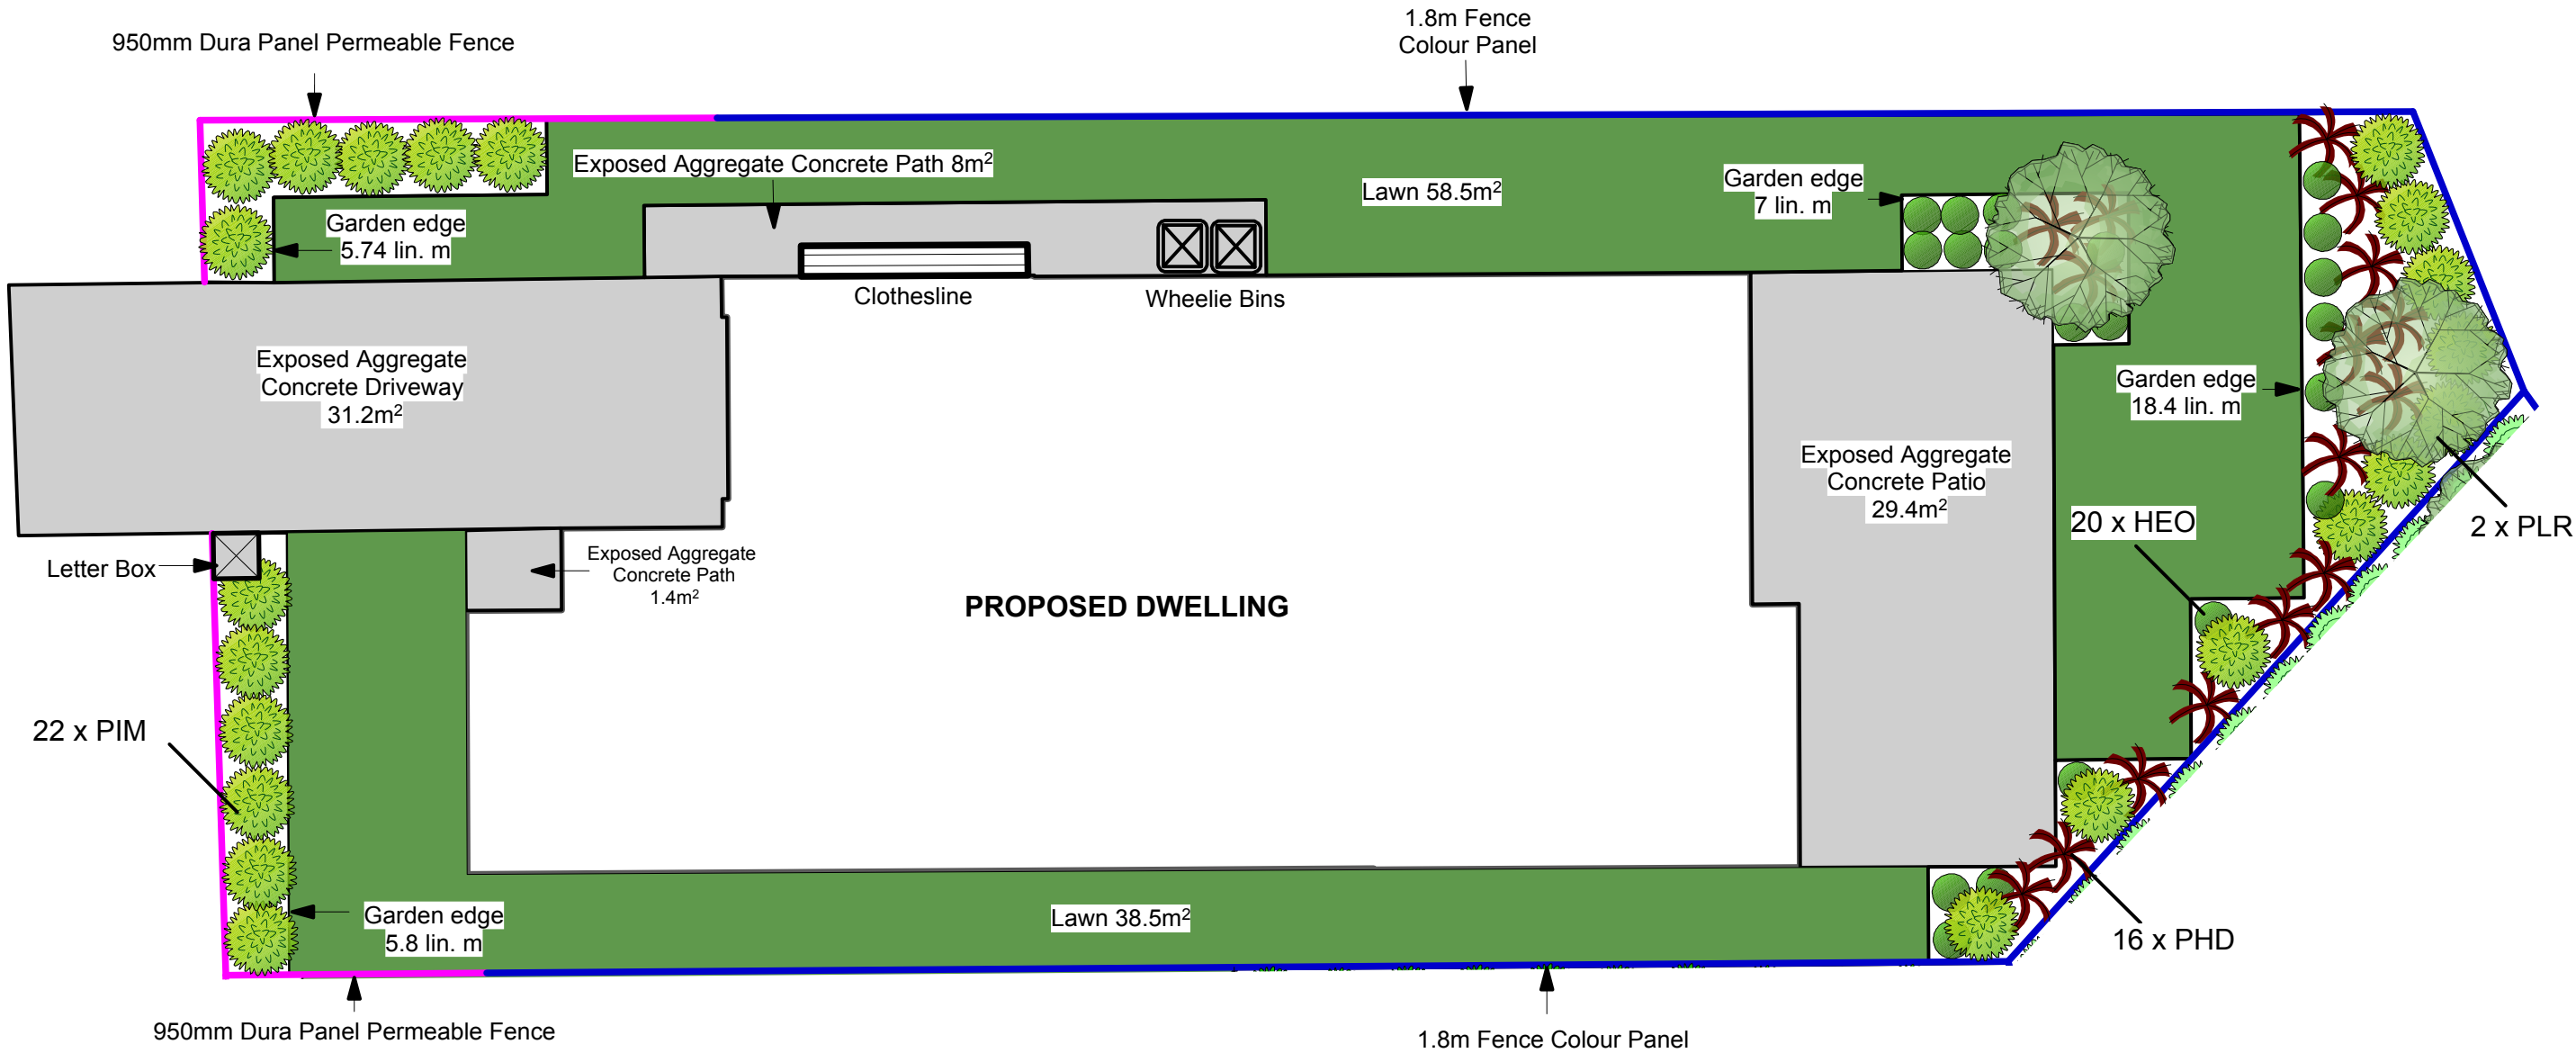

Practical outcomes that grow value

1198 State Highway 1, Manakau Ph: 021 112 1063

Project Name: **Lot 45**
Kenepuru Landing, Stage 1

Date: 2 September 2018

Scale: 1:90 @ A3

Drawing Title: **DRAFT Landscape & Planting Plan**

Drawing Number: 1

Drawn By: Tina Mullins