


Important: All dimensions & size designations given are subject to verification on site. Construction drawings will be completed after the final site measure and will supercede these plans due to changes to fit the site & other requirements.

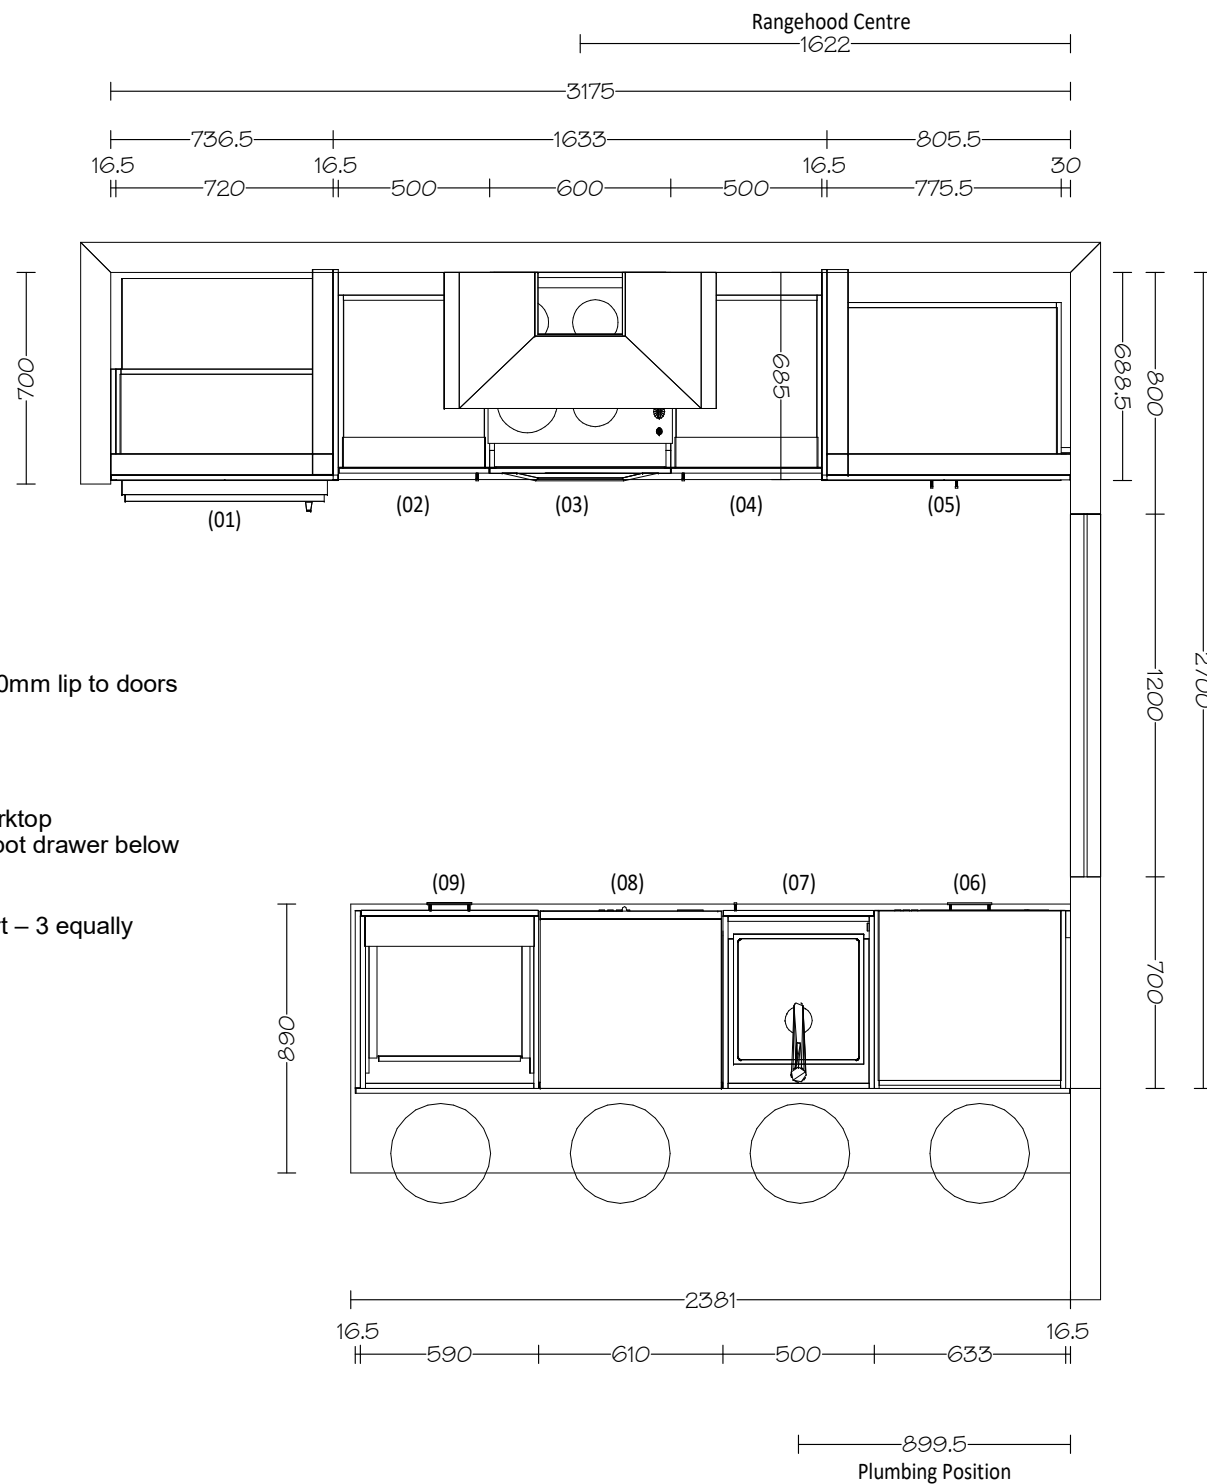

HK KITCHENS  
THE BUILDERS CHOICE

144 Taurikura Drive, The Lakes, Tauranga  
Ph:(07) 578 6361 info@hk.net.nz  
www.hk.net.nz

Doors: Melamine (non-grain)  
Panels: Melamine (non-grain)  
Accent Colour: N/A  
Edging: 2mm PVC  
Scullery Units: N/A  
Scullery Height:

Tops: Laminate  
Edge Detail: 38mm Pencil Roll  
Scullery top: N/A  
Sink Insert: Robiq 400-10 (9642 SA)  
Sink Mounting: Top mount  
Scullery Sink: N/A  
Sink Mounting: N/A  
Air Switch Hole: TBC  
Water Filter Hole: TBC  
B/Bar: One Level  
Upstand: N/A

Cornice: Fascia to Ceiling + Coving by builder  
Interior: Prefinished White, Standard Shelves  
Toe Kicks: 150mm  
Height: 2100mm  
Glass: N/A  
Handles: Standard  
Drawers: Atira White Full Ext 470 soft close  
Hinges: Hettich incl. Soft Close (Sensys)

Flooring: TBC  
Deliver & Install by HK Kitchens  
Level Joinery Installed on: Ground level

Accessories:

Options:

- Upgrade benchtop to Silestone HK Builders range, 30mm square, sink undermount

Customer: 101 Homes  
Dean Skipper  
Site Address: Kenepuru  
Porirua Wellington

Design Consultant: Marina Koetsier

Scale: 1:25 Drawing Number: 33445



CAD Detailer: Kane Milson Date:06/09/18

Quote & Plan Accepted .....  
Date .....

Occasionally due to the size of your benchtop a join may be required. Please talk to your designer about how this could affect your benchtop  
Plumbing position is to the centre of waste pipe. Set in approximately 100mm from the back of the unit  
Attn Builder - Nogging req between 1700mm & 2100mm for Rangehood

This is an original design and must not be released or copied unless an applicable fee has been paid or job order placed.

Design Concept Drawings

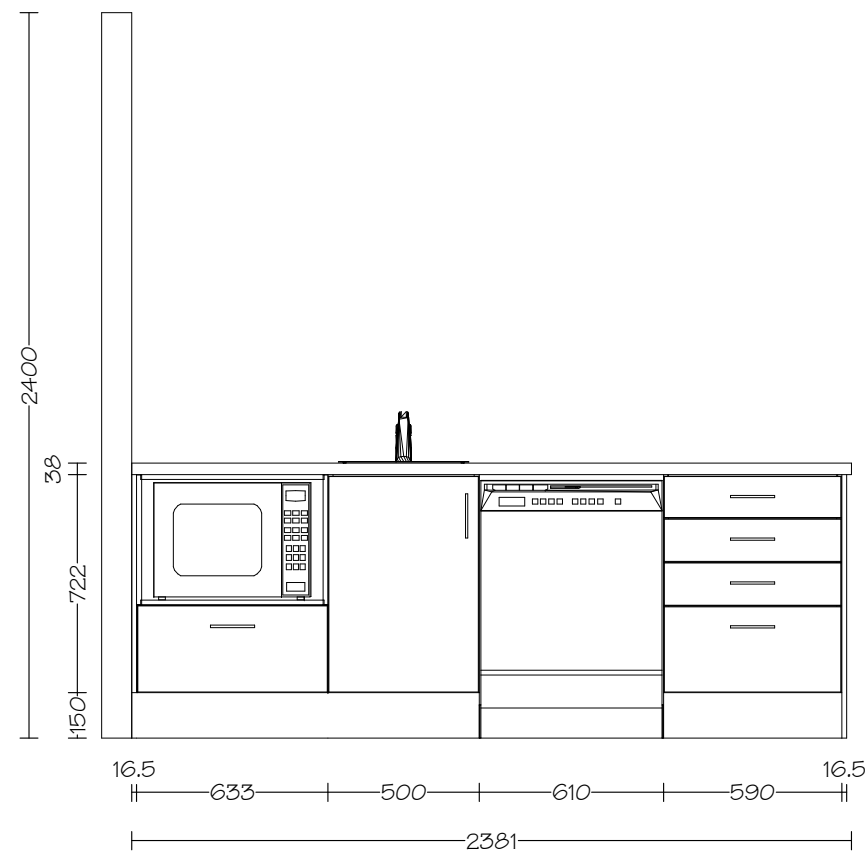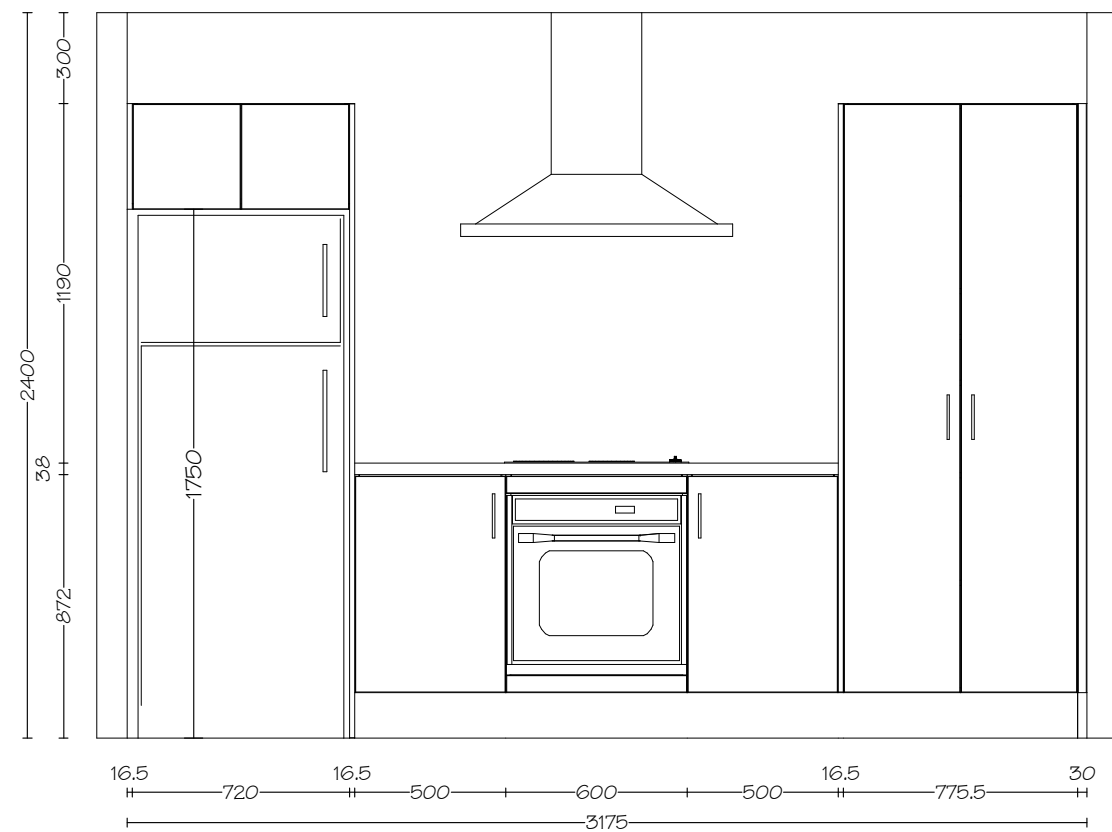

# HK KITCHENS

THE BUILDERS CHOICE

144 Taurikura Drive, The Lakes, Tauranga  
Ph: (07) 578 6361 info@hk.net.nz  
www.hk.net.nz

Customer: 101 Homes

Dean Skipper

Site Address: Kenepuru

Porirua Wellington

Design Consultant: Marina Koetsier

Scale: 1:25

Drawing Number: 33445

CAD Detailer: Kane Milson

Date: 06/09/18

Quote Accepted .....

Date .....

- All dimensions & size designations given are subject to verification on site, adjustment to fit job conditions will be required.  
- This is an original design and must not be released or copied unless an applicable fee has been paid or job order placed.

## Design Concept Drawings